
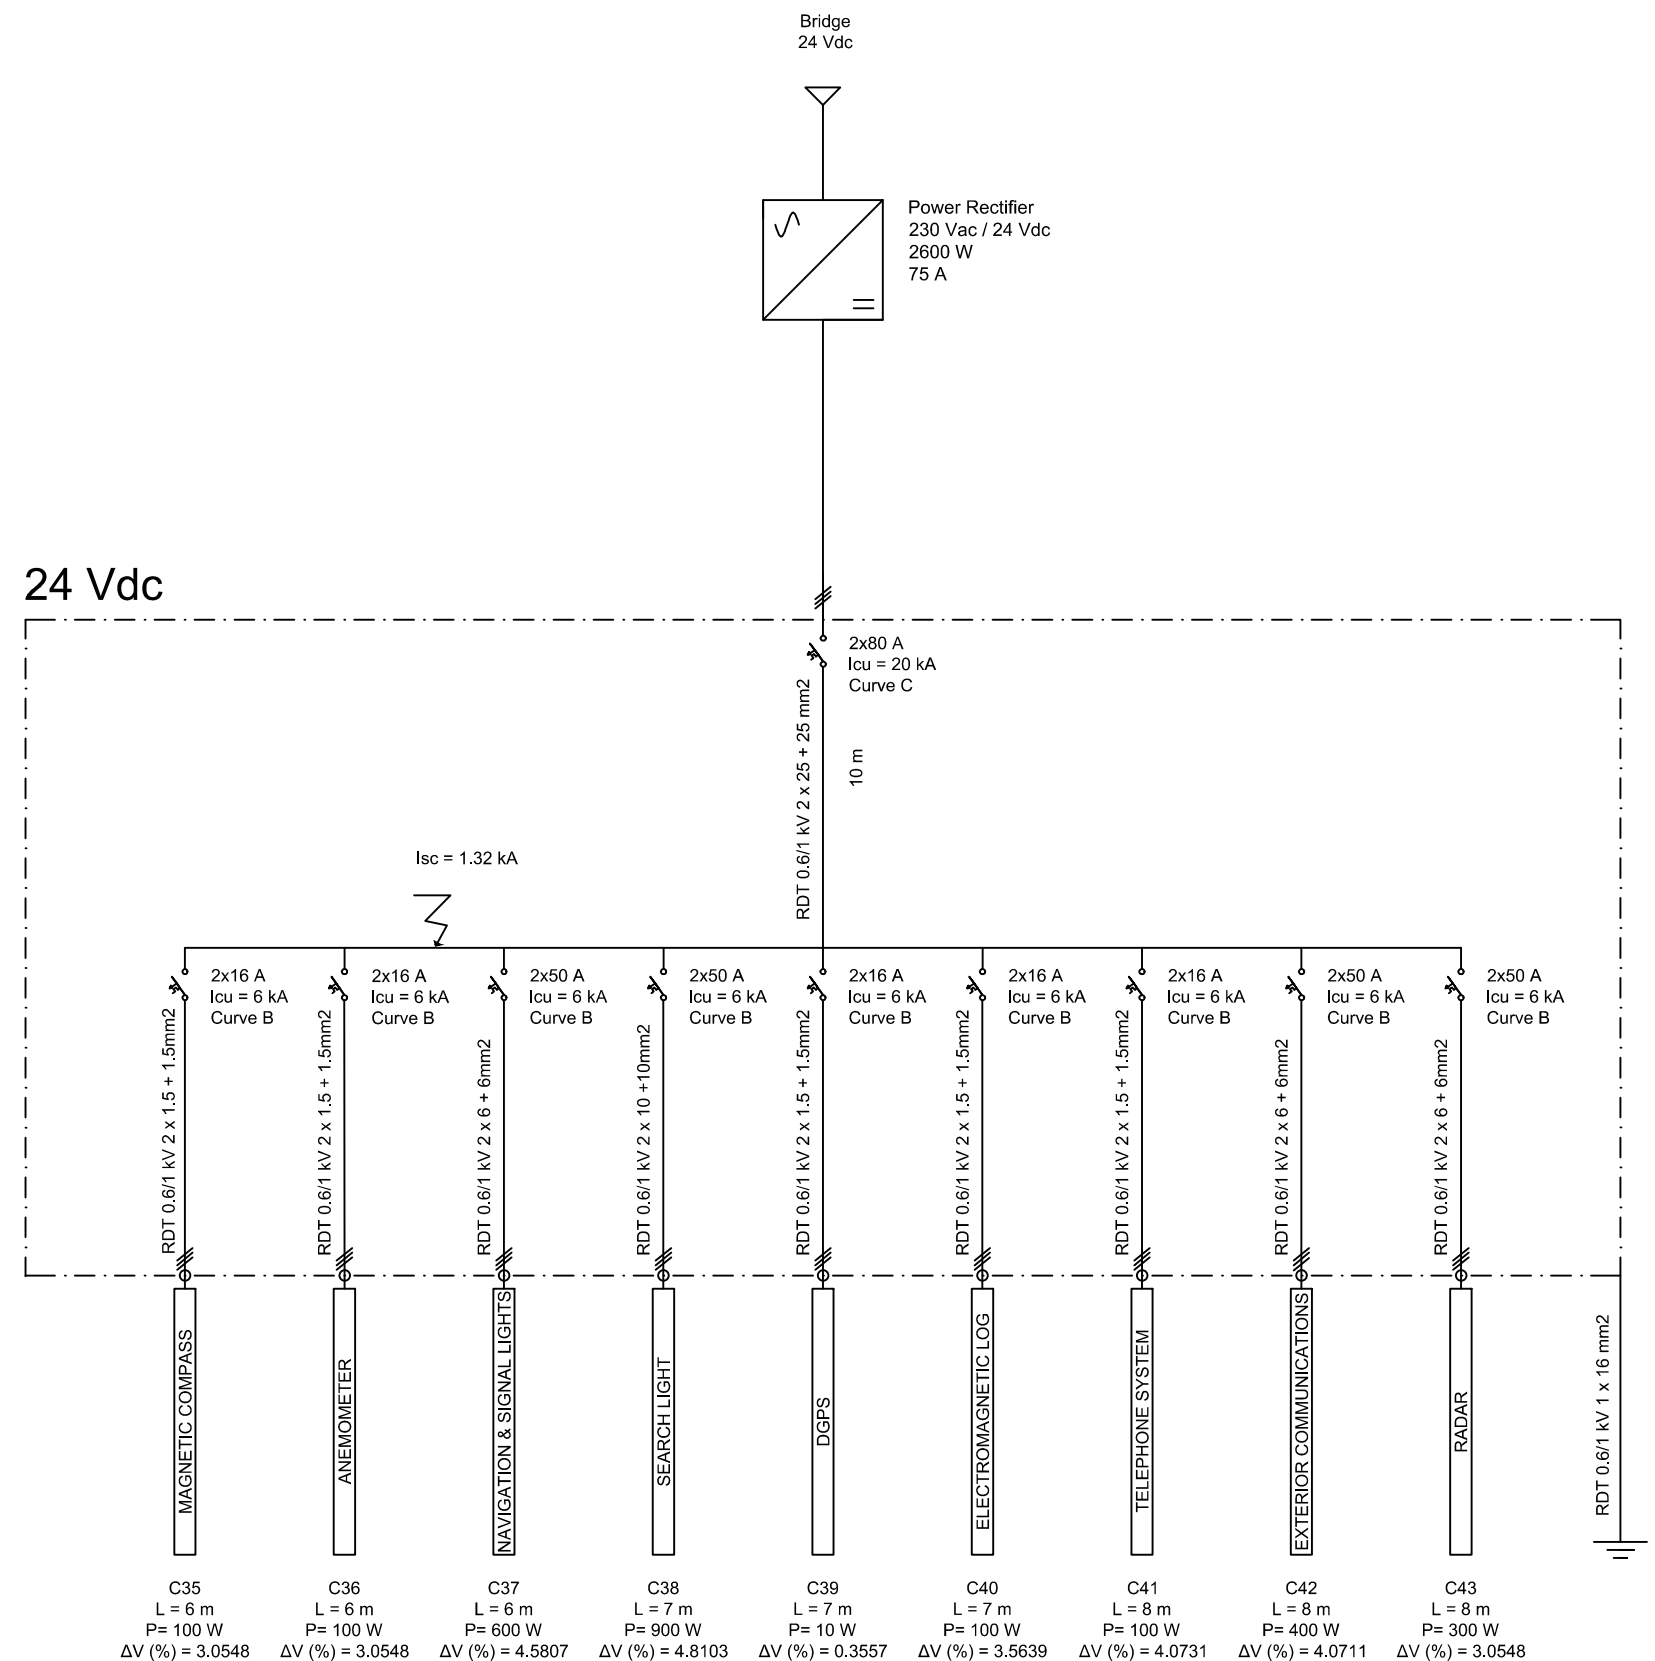


BRIDGE

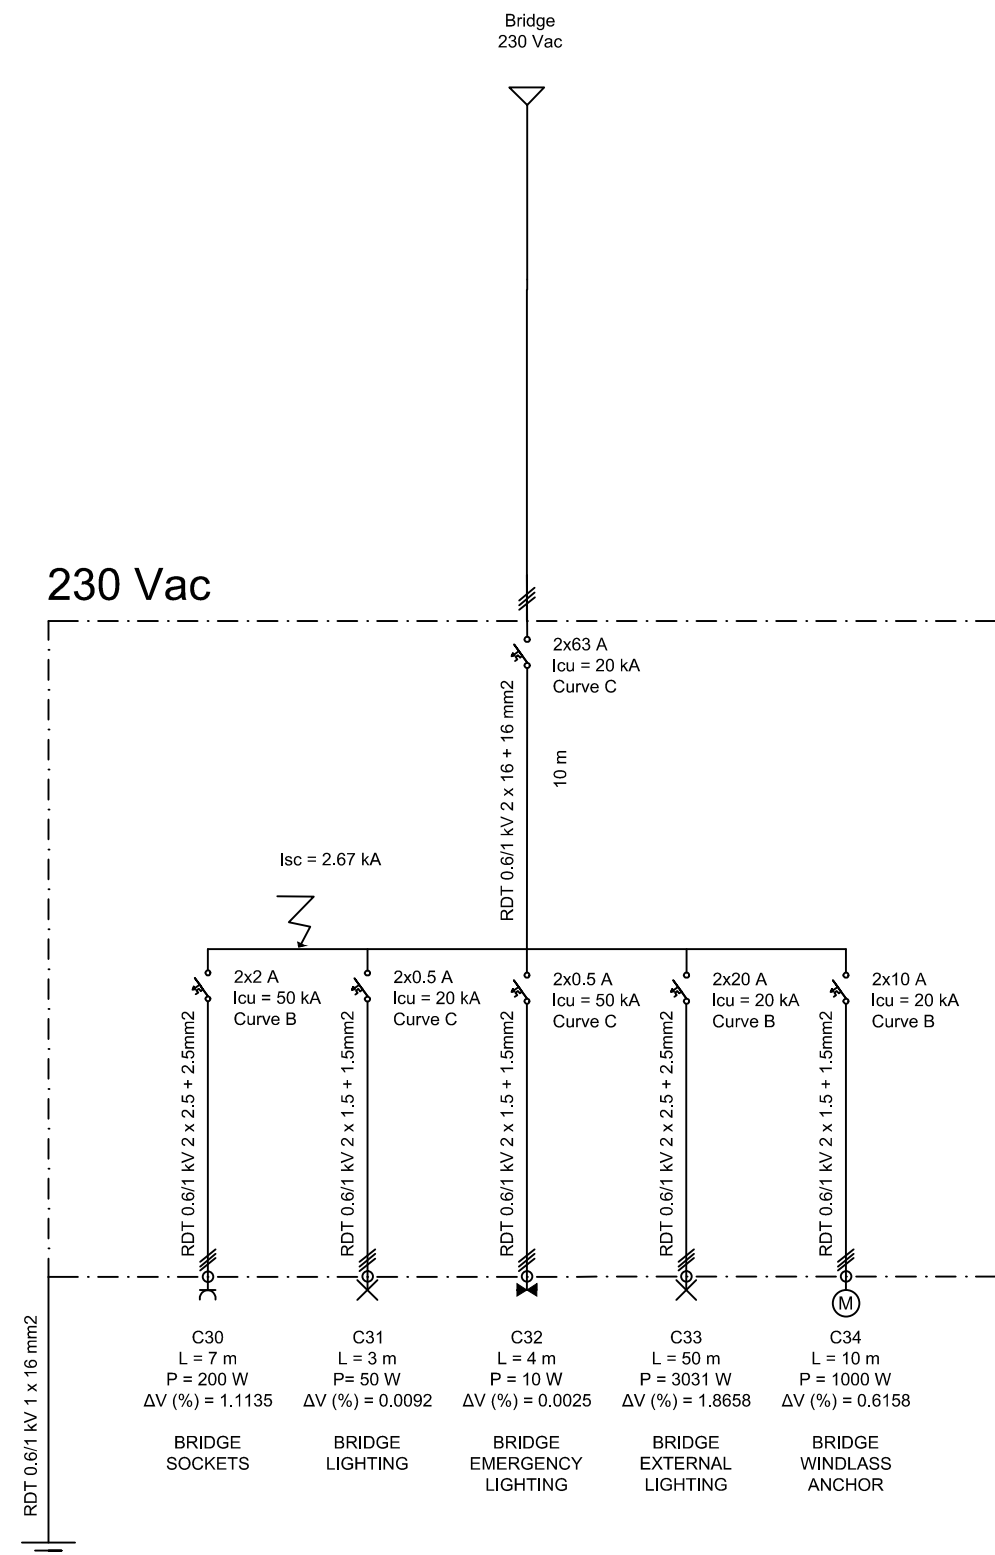

Created by Daniel Benítez Aragón		Signature	Title BRIDGE 230 Vac & 24 Vdc
Aproved by J. Antonio Palacios García			
Document type One-line diagram			
Scale	Legal Owner	Date 3-8-2015	
Without	Escuela Superior de Ingeniería,Códiz	Identification Number 7	